


Under Ground Utilities

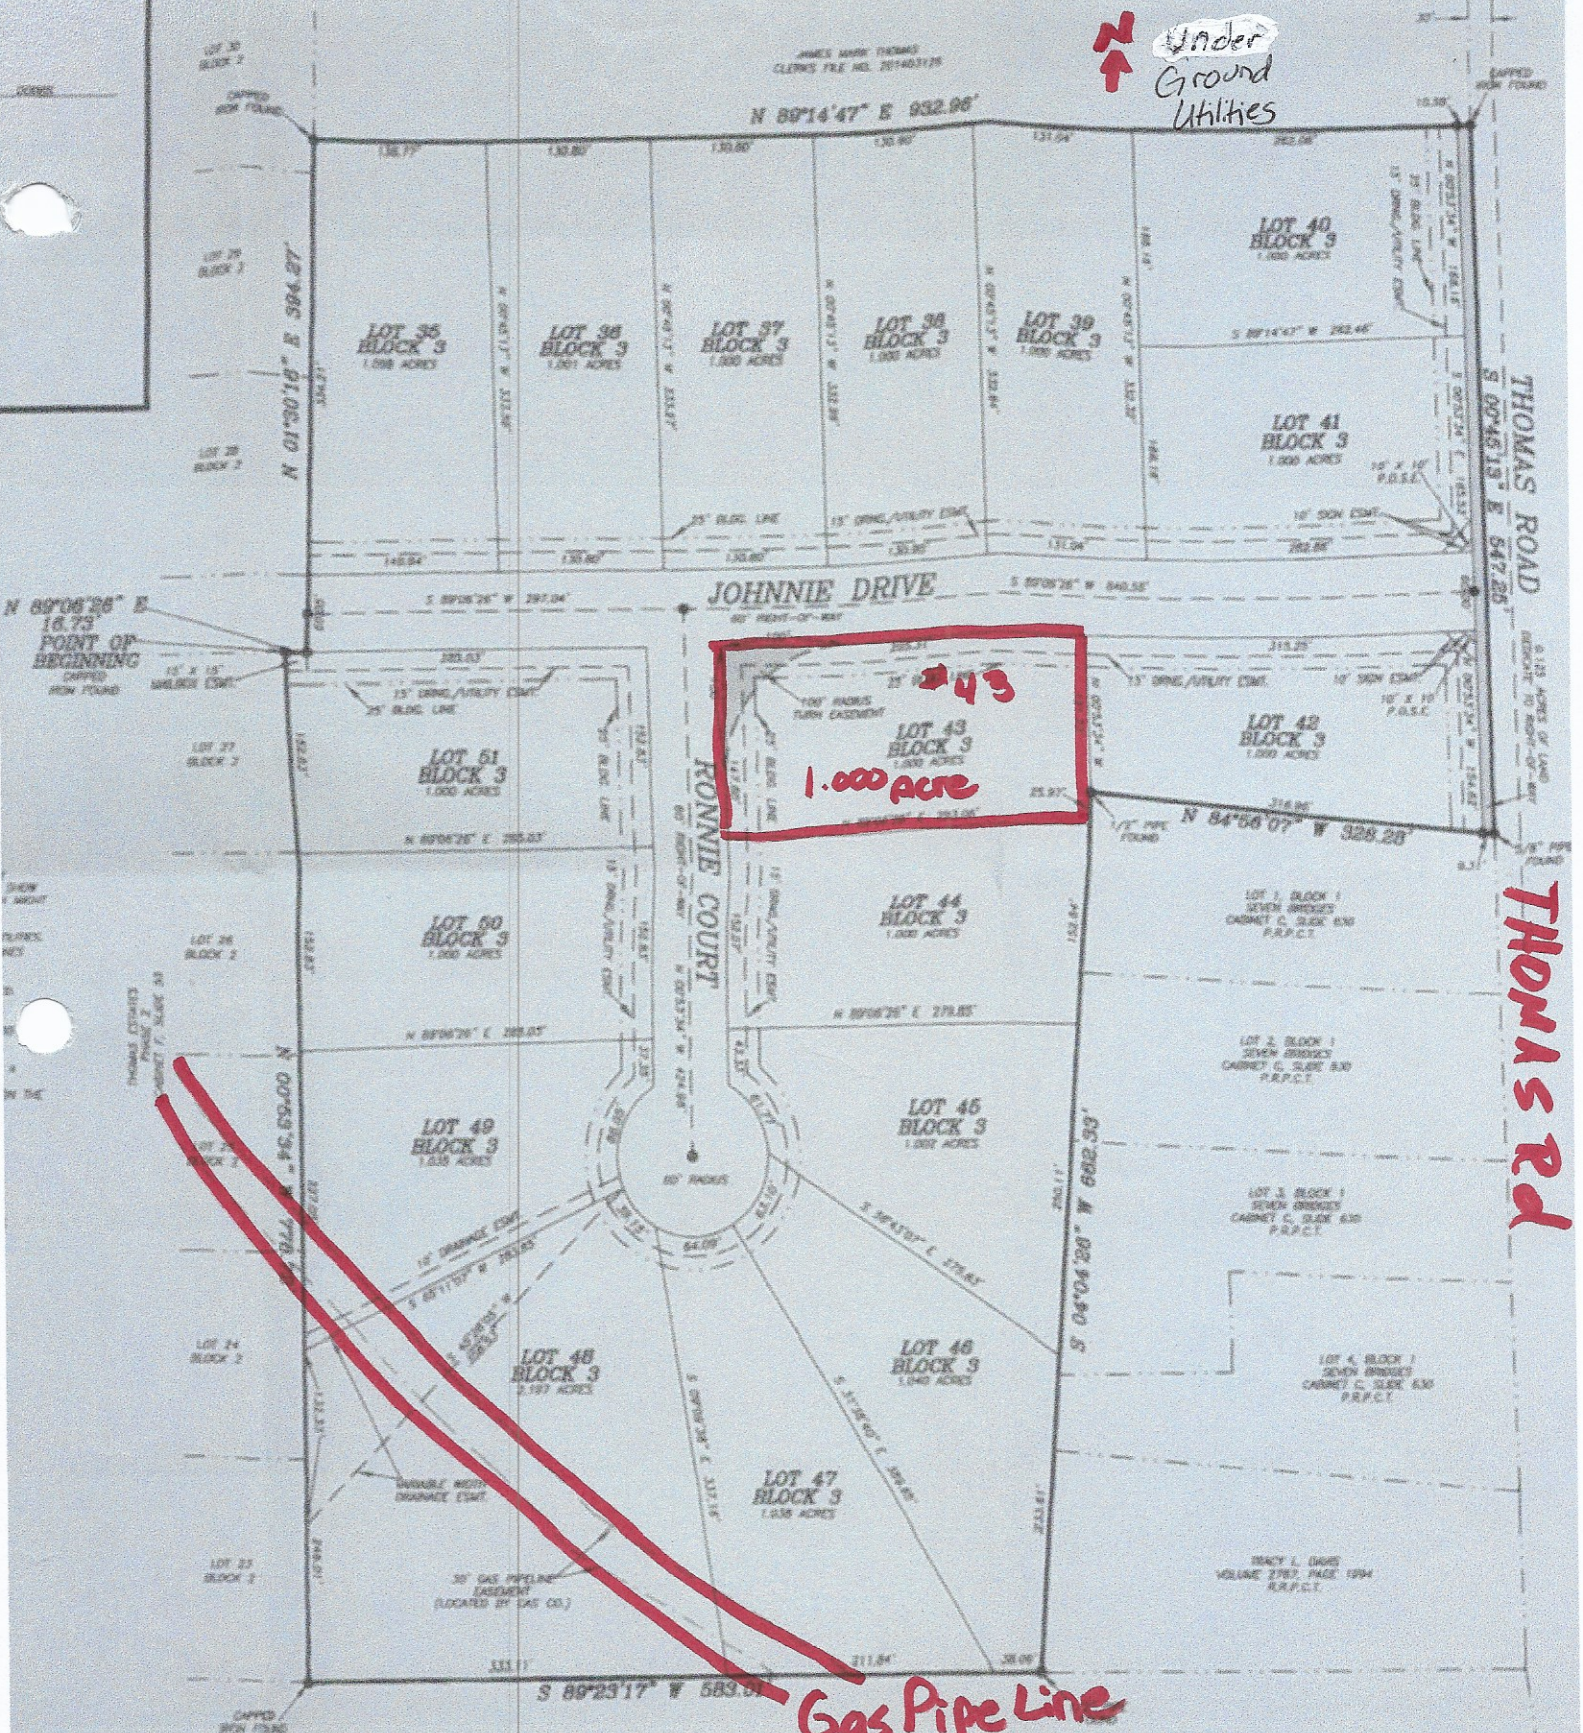

THOMAS RD

Gas Pipe Line

OWNER/DEVELOPER
DEVELOPMENT GROUP, LLC
1806 WEST HILL B RD.
A.D.E. TX 76020
817-521-1123



THE PLAT HEREIN WAS PREPARED FROM AN ACTUAL
ON THE ORIGINAL SURVEY OF THE LEGALITY DESCRIBED
PROPERTY IN THE STATE OF TEXAS.
Doug Burt
DOUG BURT
REGISTERED PROFESSIONAL LAND SURVEYOR
TEXAS REGISTRATION NO. 2023
MAY 26, 2022

FILED AND RECORDED

OFFICIAL PUBLIC RECORDS

Lila Deable

202308070
01/11/2023 00:41 AM
Fee: 70.00
Lila Deable, County Clerk
Parmer County, TX
PLAT