


JAMES MARK THOMAS  
CLOCK'S FILE NO. 201463128

2  
↑

N 89°14'47" E 932.96'

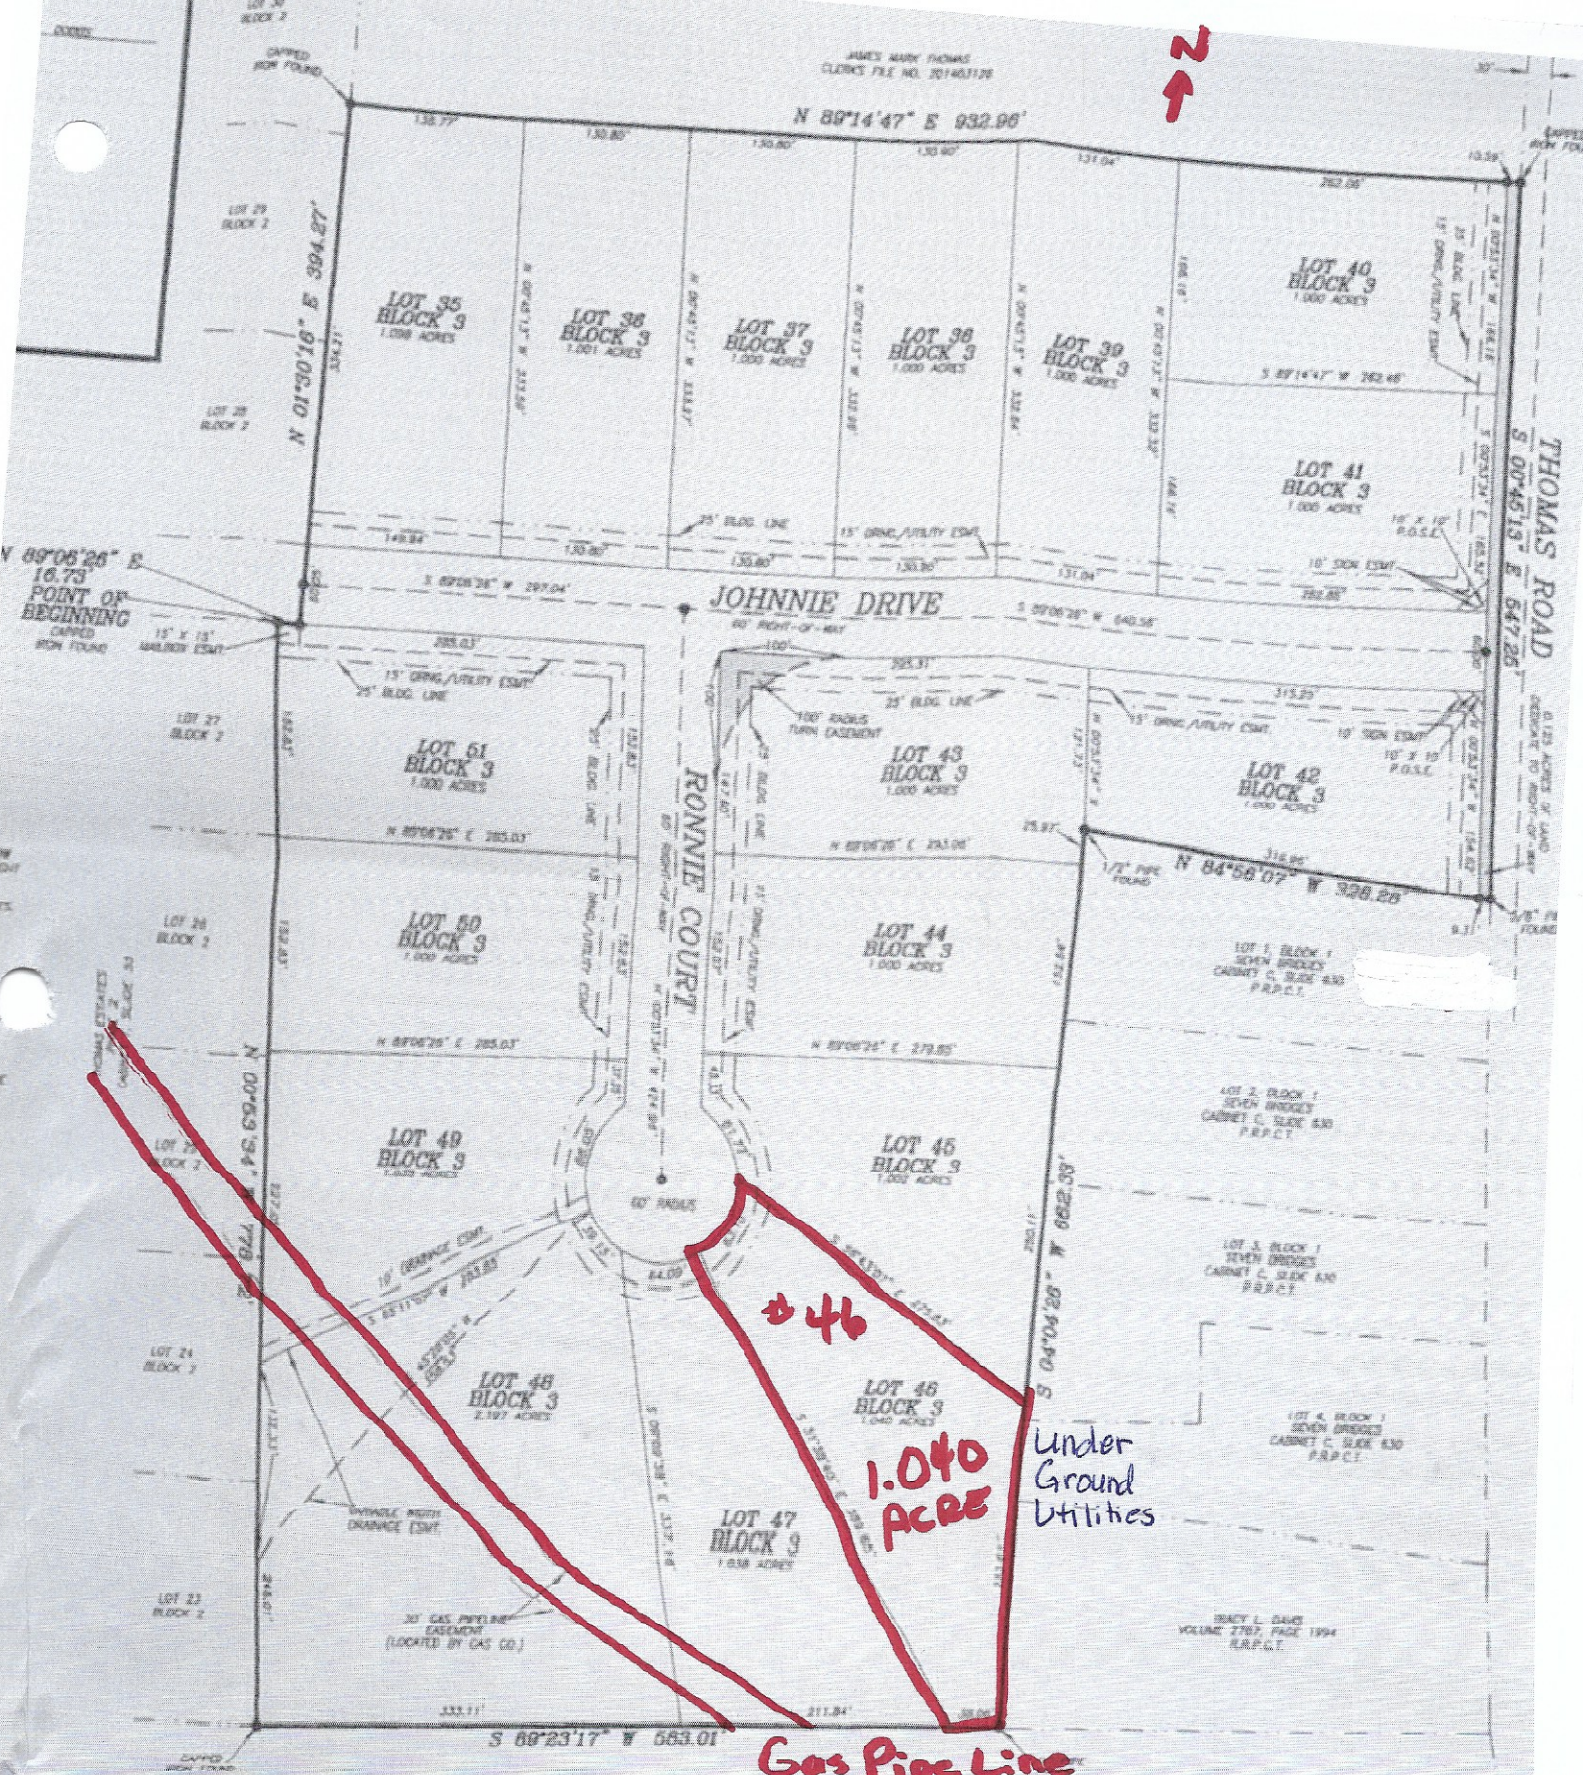

46

1.040  
ACRE

Under  
Ground  
Utilities

Gas Pipe Line

GEORGE H. JAMES JR.  
EARLENE W. JAMES  
VOLUME 1356, PAGE 1333  
R.A.P.C.T.

FILED AND RECORDED

OFFICIAL PUBLIC RECORDS

Lila Deable



THIS PLAT HEREON WAS PREPARED FROM AN ACORN  
ON THE GROUND SURVEY OF THE LEGALLY DESCRIBED  
PROPERTY SHOWN HEREON.  
*Doug Burt*  
DOUG BURT  
REGISTERED PROFESSIONAL LAND SURVEYOR  
TEXAS REGISTRATION NO. 2023  
MAY 08, 2022

202300870  
01/11/2023 08:41 AM  
Fee: 78.00  
Lila Deable, County Clerk  
Parker County, TX  
PLAT

ER/DEVELOPER  
VELOPMENT GROUP, LLC  
25 WEST BELL B RD  
DALLAS, TX 75020  
817-521-1123